
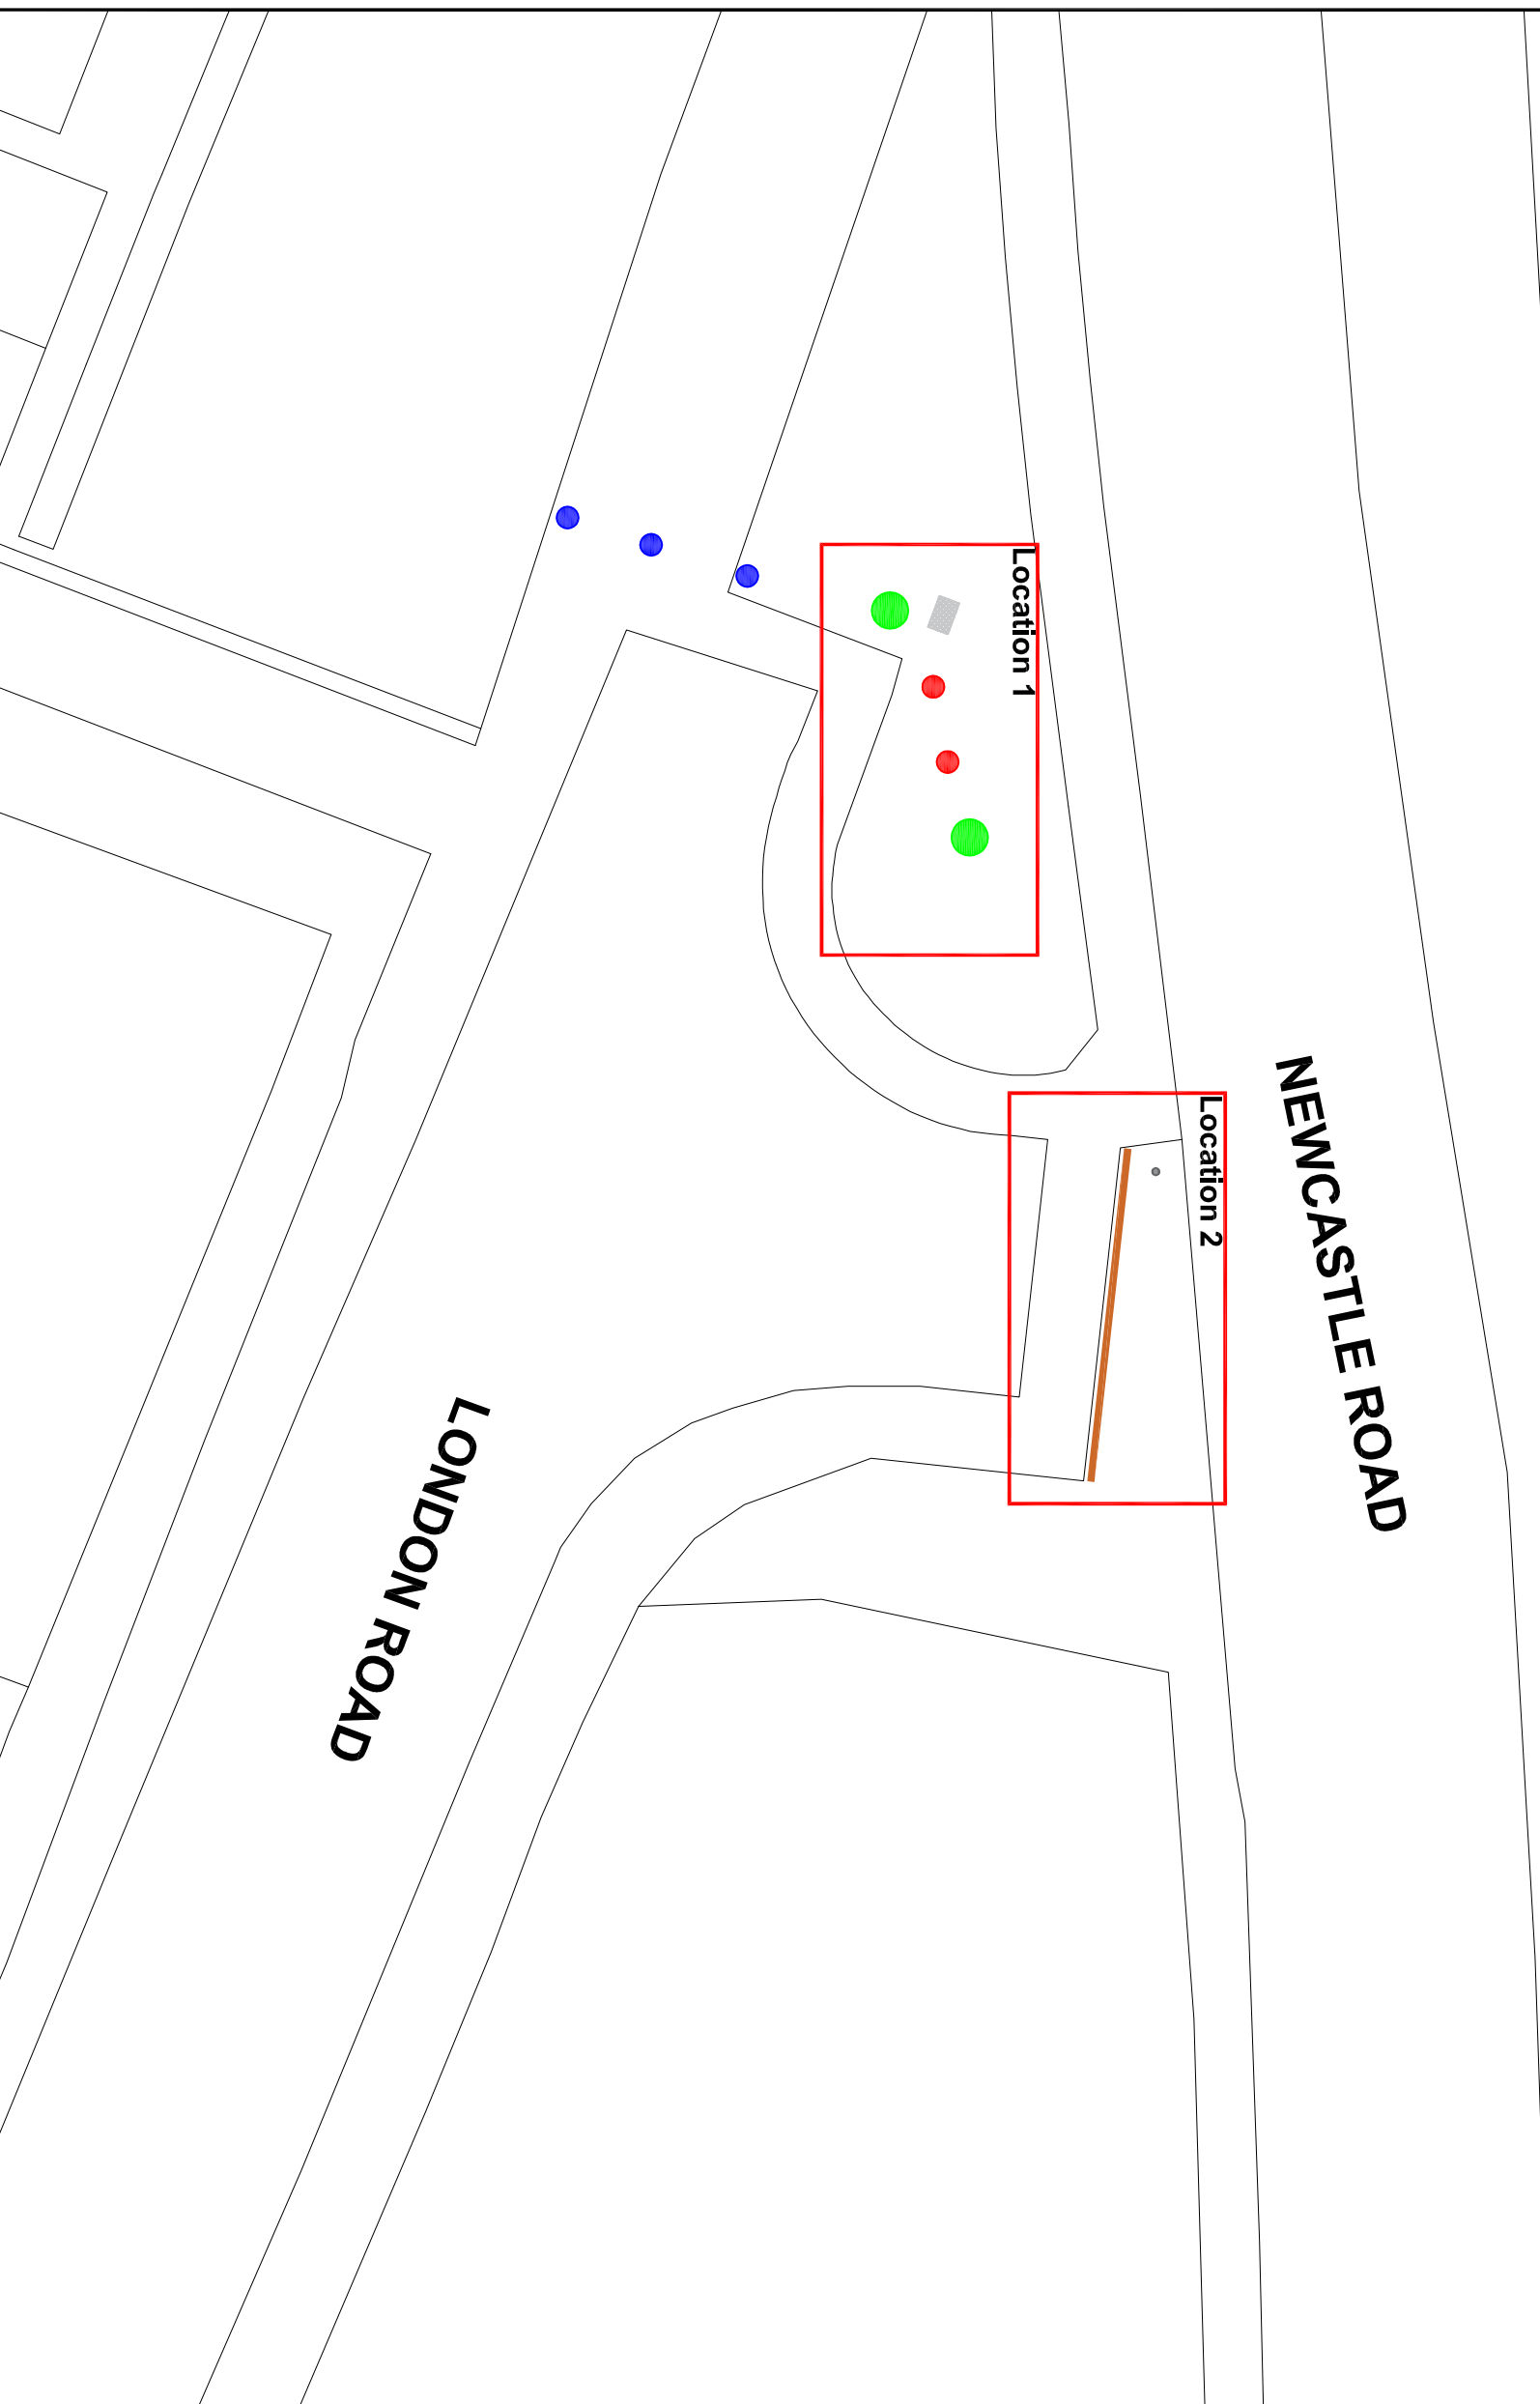


# Key

- Existing Bollards
- Existing Trees
- Existing street furniture
- ▣ Existing BT box
- Proposed Bollards
- ▬ Proposed knee wooden fence

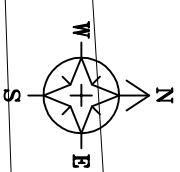

**Cheshire East Council Highways**

Project:  
**London Road, Nantwich**  
Proposed Plan

THIS IS A COLOUR PLAN.

cheshireeasttraffic@cheshireeast.gov.uk

© Crown Copyright and database right 2018  
Ordnance Survey 100049045.

Cheshire East Council Highways  
6th Floor, Delamere House, Delamere Street, Crewe, Cheshire, CW1 2LL

Ph/Rev	Revision Details	Rev by	Date
Contact Name: Natalie Maltese			
Tel: 0300 123 50 20 Date: Jul 2018			
Drawn by: NM			
Checked by:			
Verified by:			
Drawing Status: DRAFT			
Scales at A3: NTS			Sheet 1 of 1
Drawing No: C1804NAN1525/DRAFT			Phase/Rev: D/0